


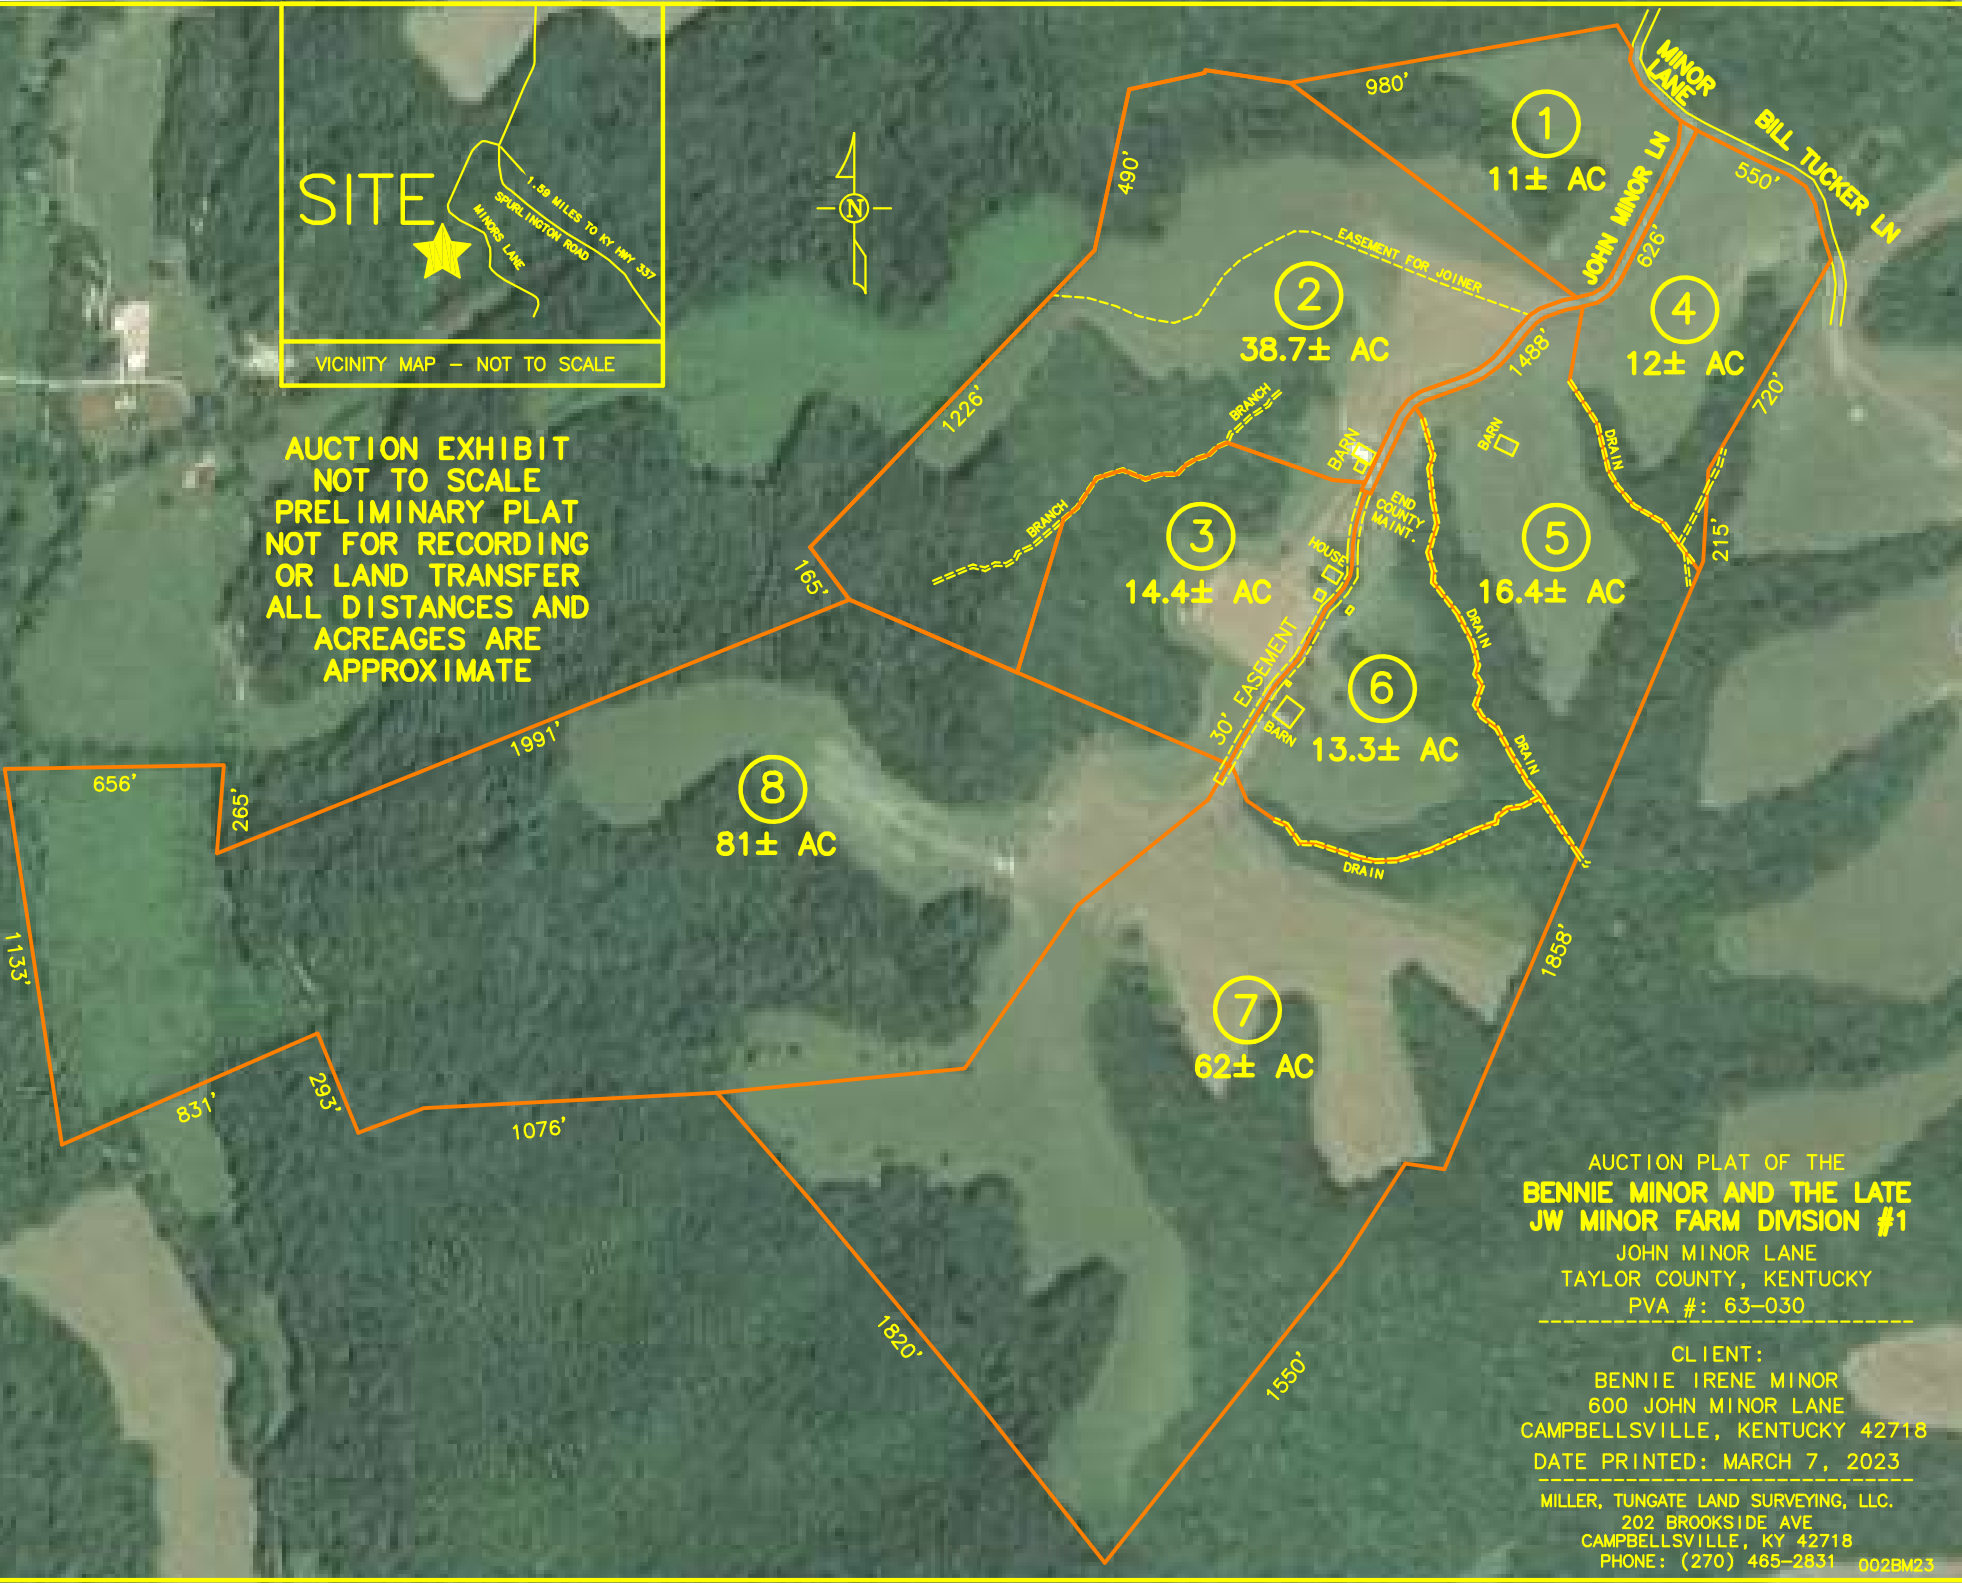

**AUCTION EXHIBIT
NOT TO SCALE
PRELIMINARY PLAT
NOT FOR RECORDING
OR LAND TRANSFER
ALL DISTANCES AND
ACREAGES ARE
APPROXIMATE**



**AUCTION PLAT OF THE
BENNIE MINOR AND THE LATE
JW MINOR FARM DIVISION #1**
JOHN MINOR LANE
TAYLOR COUNTY, KENTUCKY
PVA #: 63-030

CLIENT:
BENNIE IRENE MINOR
600 JOHN MINOR LANE
CAMPBELLSVILLE, KENTUCKY 42718
DATE PRINTED: MARCH 7, 2023
MILLER, TUNGATE LAND SURVEYING, LLC.
202 BROOKSIDE AVE
CAMPBELLSVILLE, KY 42718
PHONE: (270) 465-2831 002BM23