

John David & Louise S. Martin  
Record Book 1833 Page 259

Gregory A. Berry, Jr.  
Record Book 3398 Page 195

Roger E. & Marjorie A. Dunkle  
Record Book 132 Page 385


John David & Lou  
Record Book 166

Elmer R. & Irene D. Beiler  
Record Book 745 Page 4

Shawn F. Walter  
and Nikki L. Shemory  
Record Book 2736 Page 196

Lot 1  
Gross Area = 0.282 Acres (12265.39 SqFt)

Remainder  
Gross Area = 1.689 Acres (73559.28 SqFt)  
minus R/W Area - 0.159 Acres (6906.96 SqFt)  
Net Area = 1.530 Acres (66652.32 SqFt)

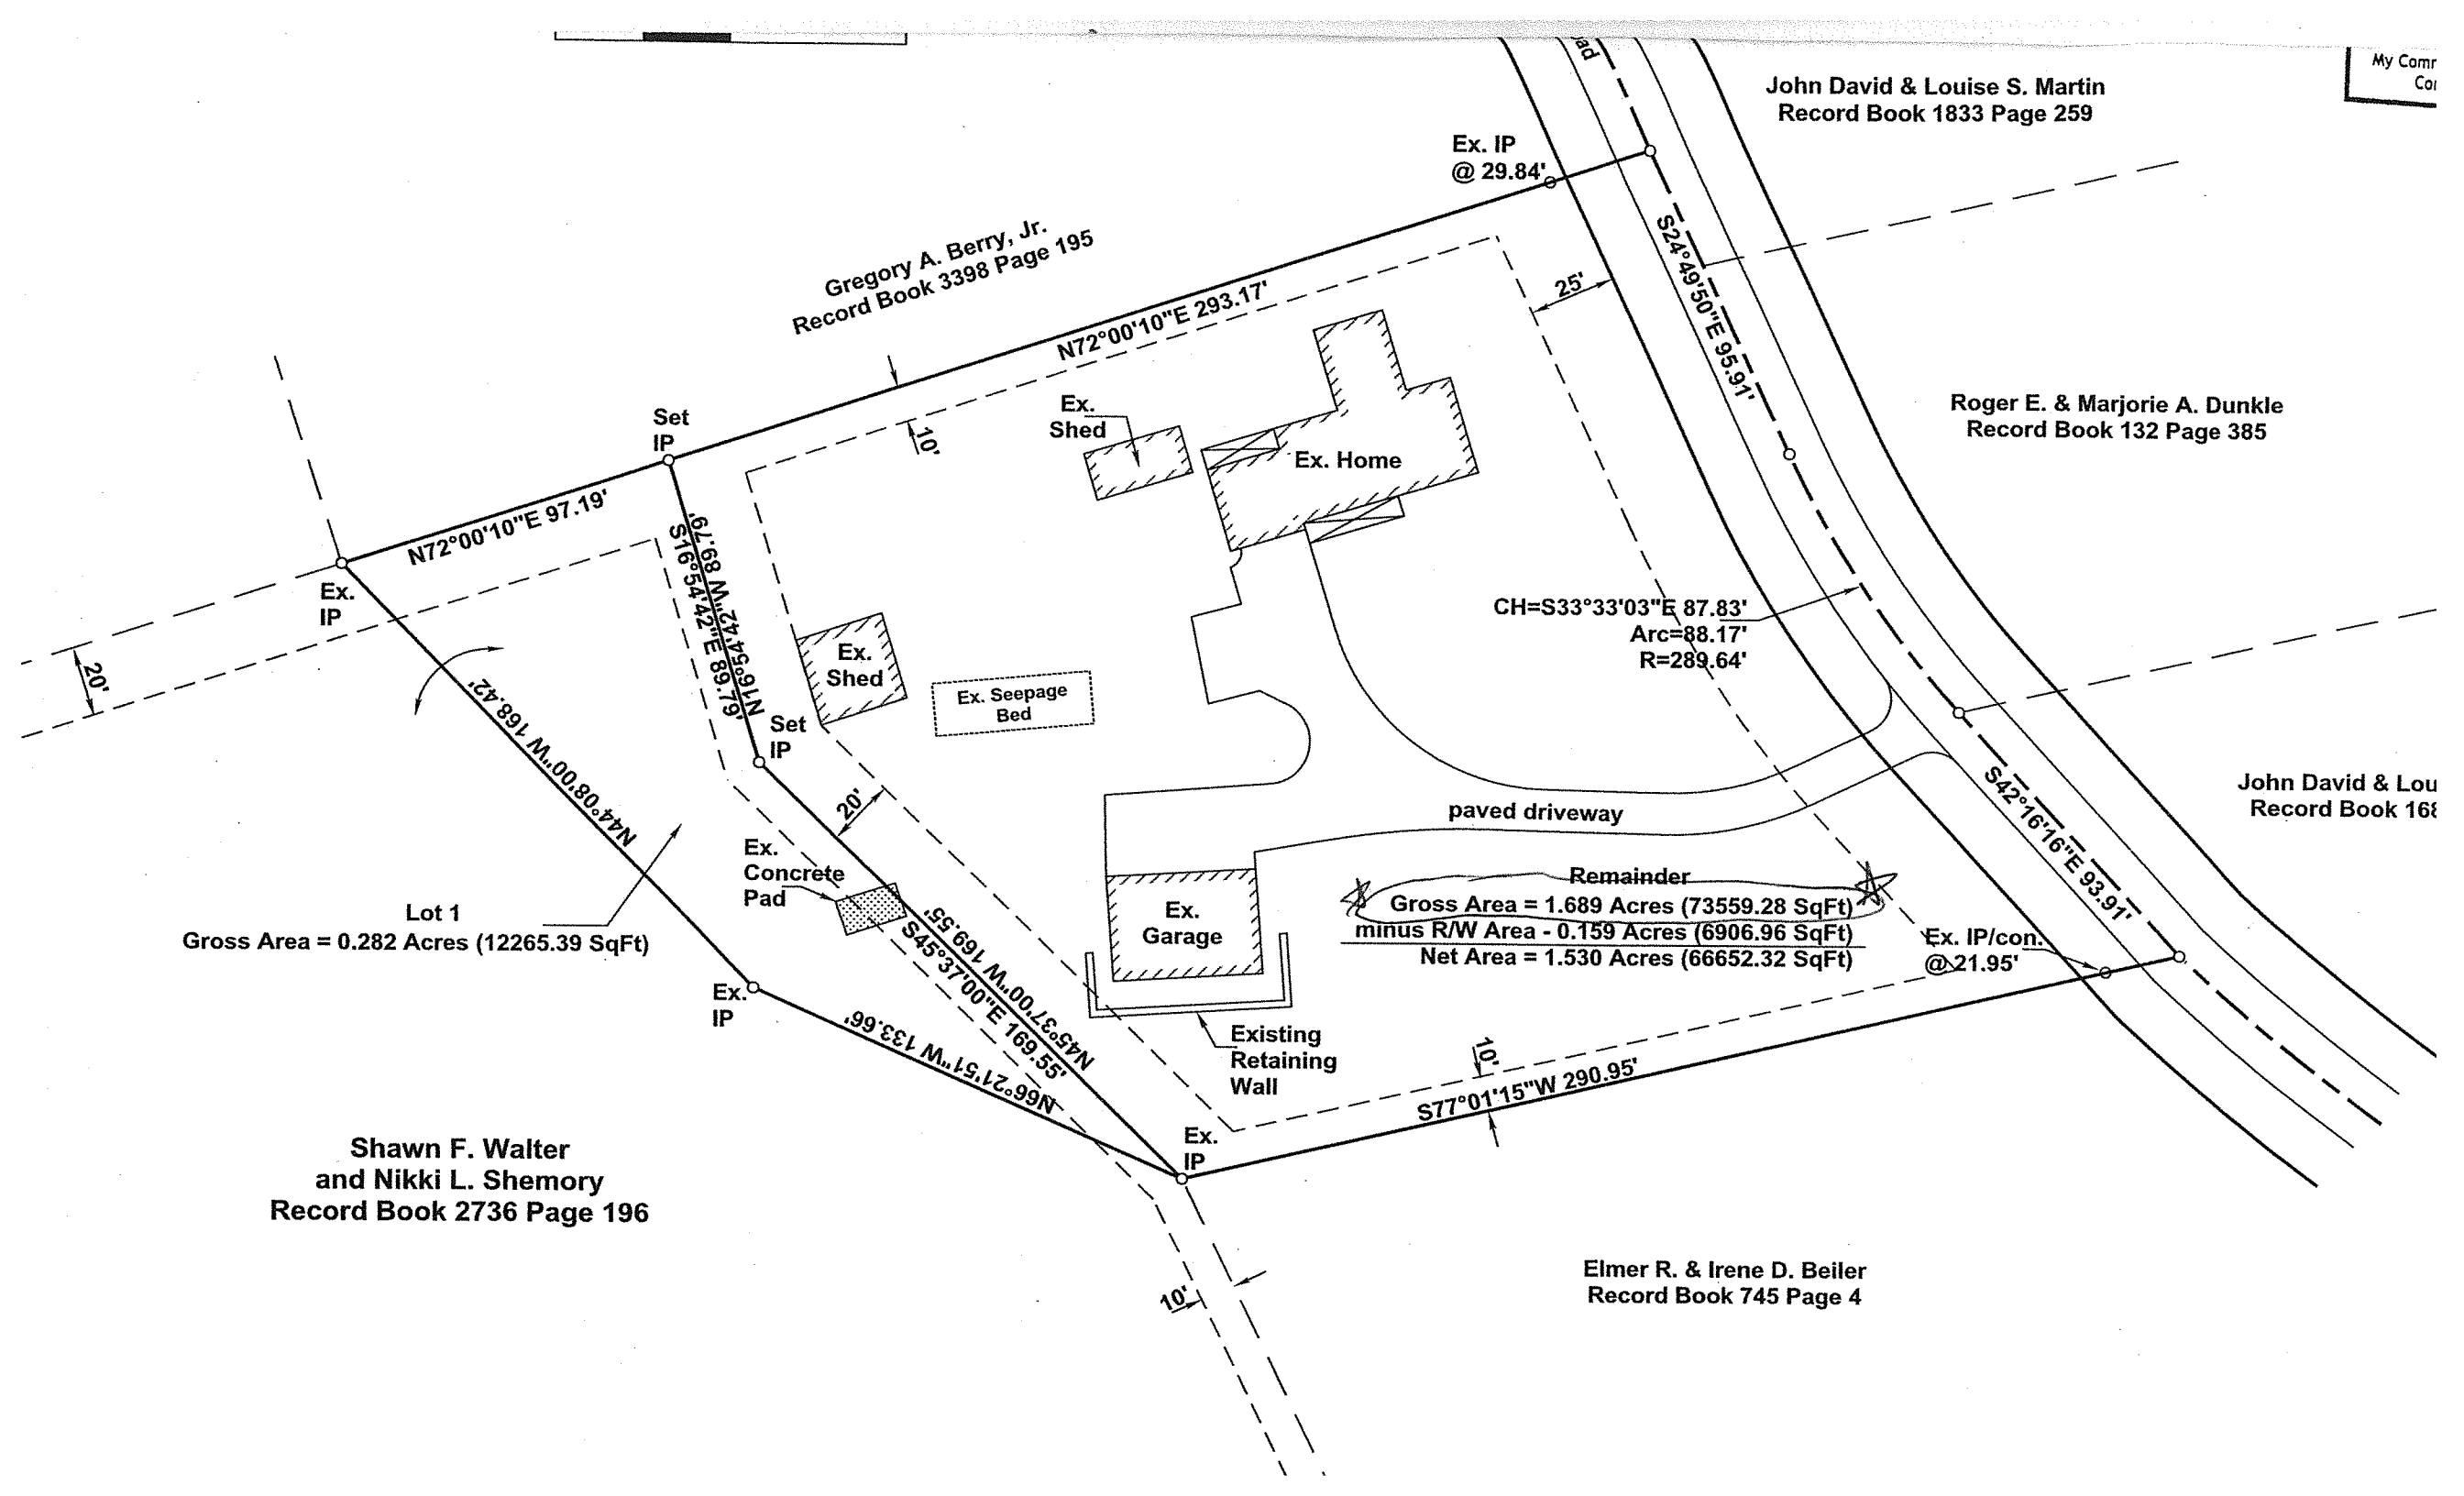

Ex. IP

Set IP

Set IP

Ex. IP

Ex. IP

Ex. IP @ 29.84'

Ex. IP/con. @ 21.95'

Ex. Shed

Ex. Home

Ex. Shed

Ex. Seepage Bed

Ex. Concrete Pad

Ex. Garage

Existing Retaining Wall

CH=S33°33'03"E 87.83'  
Arc=88.17'  
R=289.64'

paved driveway

20'

10'

20'

10'

10'

25'