


SURVEY PLAT FOR:

JOHNSON FARM

Bockrath & Associates
Engineering and Surveying, LLC
115 S. Fair Avenue, Suite A - Ottawa - Ohio
Phone: 419.523.5789

THIS SURVEY WAS PERFORMED WITHOUT THE BENEFIT OF A TITLE EXAMINATION. BEYOND THE DEED DOCUMENTS CITED ON THE SURVEY DRAWING THERE MAY BE RECORDED OR UNRECORDED EASEMENTS AND/OR ENCUMBRANCES BENEFITING OR ENCUMBERING THE SURVEYED PROPERTY WHICH ARE NOT SHOWN ON THIS DRAWING.

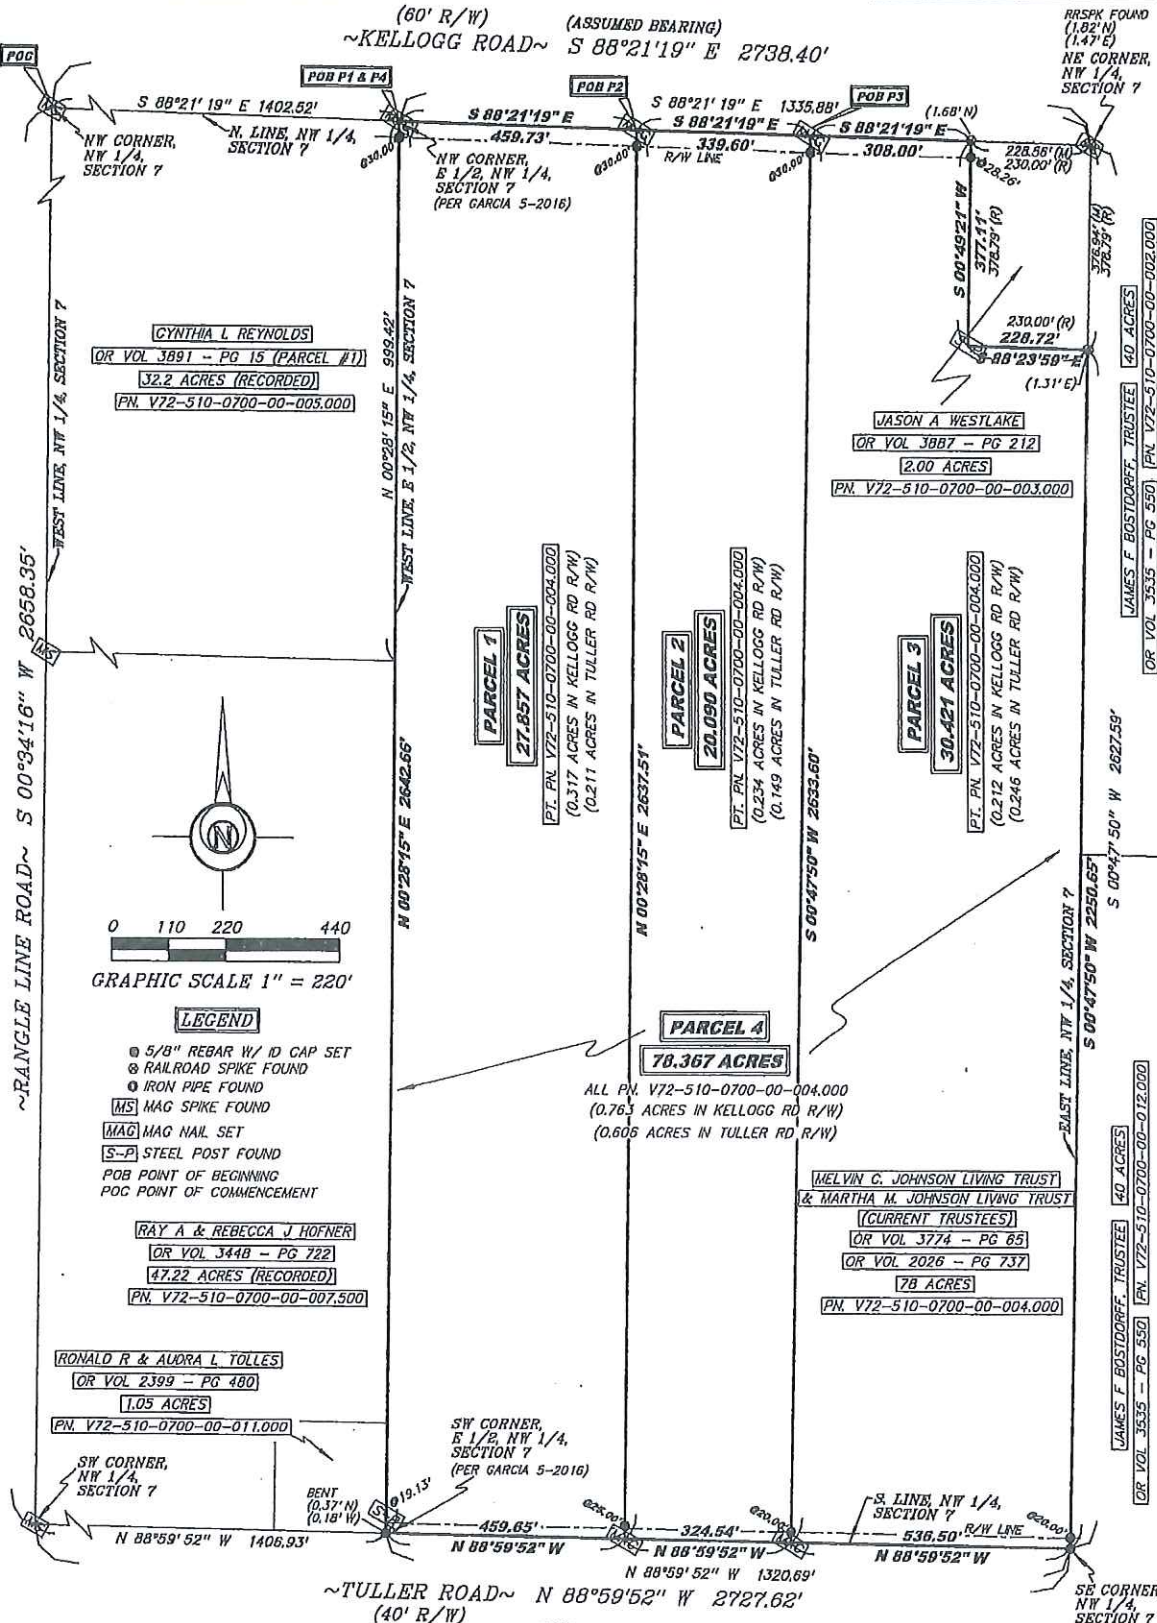

I HEREBY CERTIFY THIS TO BE A SURVEY MADE UNDER MY SUPERVISION AND THAT THE MONUMENTS ARE FOUND AND/OR SET AS INDICATED.
9-14-21 [Signature]

Date: 9-14-21
Seth D. Schroeder P.S.
Registered Surveyor No. 8784,
115 S. Fair Avenue, Suite A
Ottawa, Ohio 45875



REFERENCE SURVEYS:
SURVEY #397A(GARCIA) 5-16-2016
SURVEY #407 4-1988
SURVEY #314A(ZANDE) 6-21-2004
SURVEY #398A(BOCKRATH) 8-22-2016
SECTION CORNER REFERENCES (WCEO)

NOTE: SURVEY BEARINGS BASED ON OHIO NORTH ZONE STATE PLANE COORDINATES OBTAINED FROM THE OHIO DOT VRS NETWORK