



NOTES:

1. THIS SURVEY WAS CONDUCTED FROM THE CURRENT DEED OF RECORD AND IS SUBJECT TO ANY INFORMATION WHICH A TITLE SEARCH WOULD REVEAL.
2. THIS SURVEY IS SUBJECT TO ANY EASEMENTS, RIGHTS OF WAYS, AND/OR LEASES WHICH COULD AFFECT THE PROPERTY.

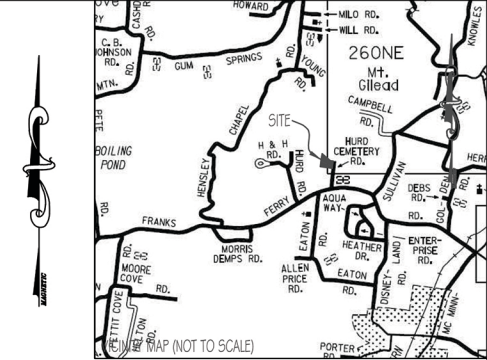

LEGEND

(N)	(NEW)
(O)	(OLD)
⊕	CENTERLINE
⊙	POWER POLE
—X—	FENCELINE
FC	FENCE CORNER
FL	FENCE LINE
WP	WOOD POST
SP	STEEL POST

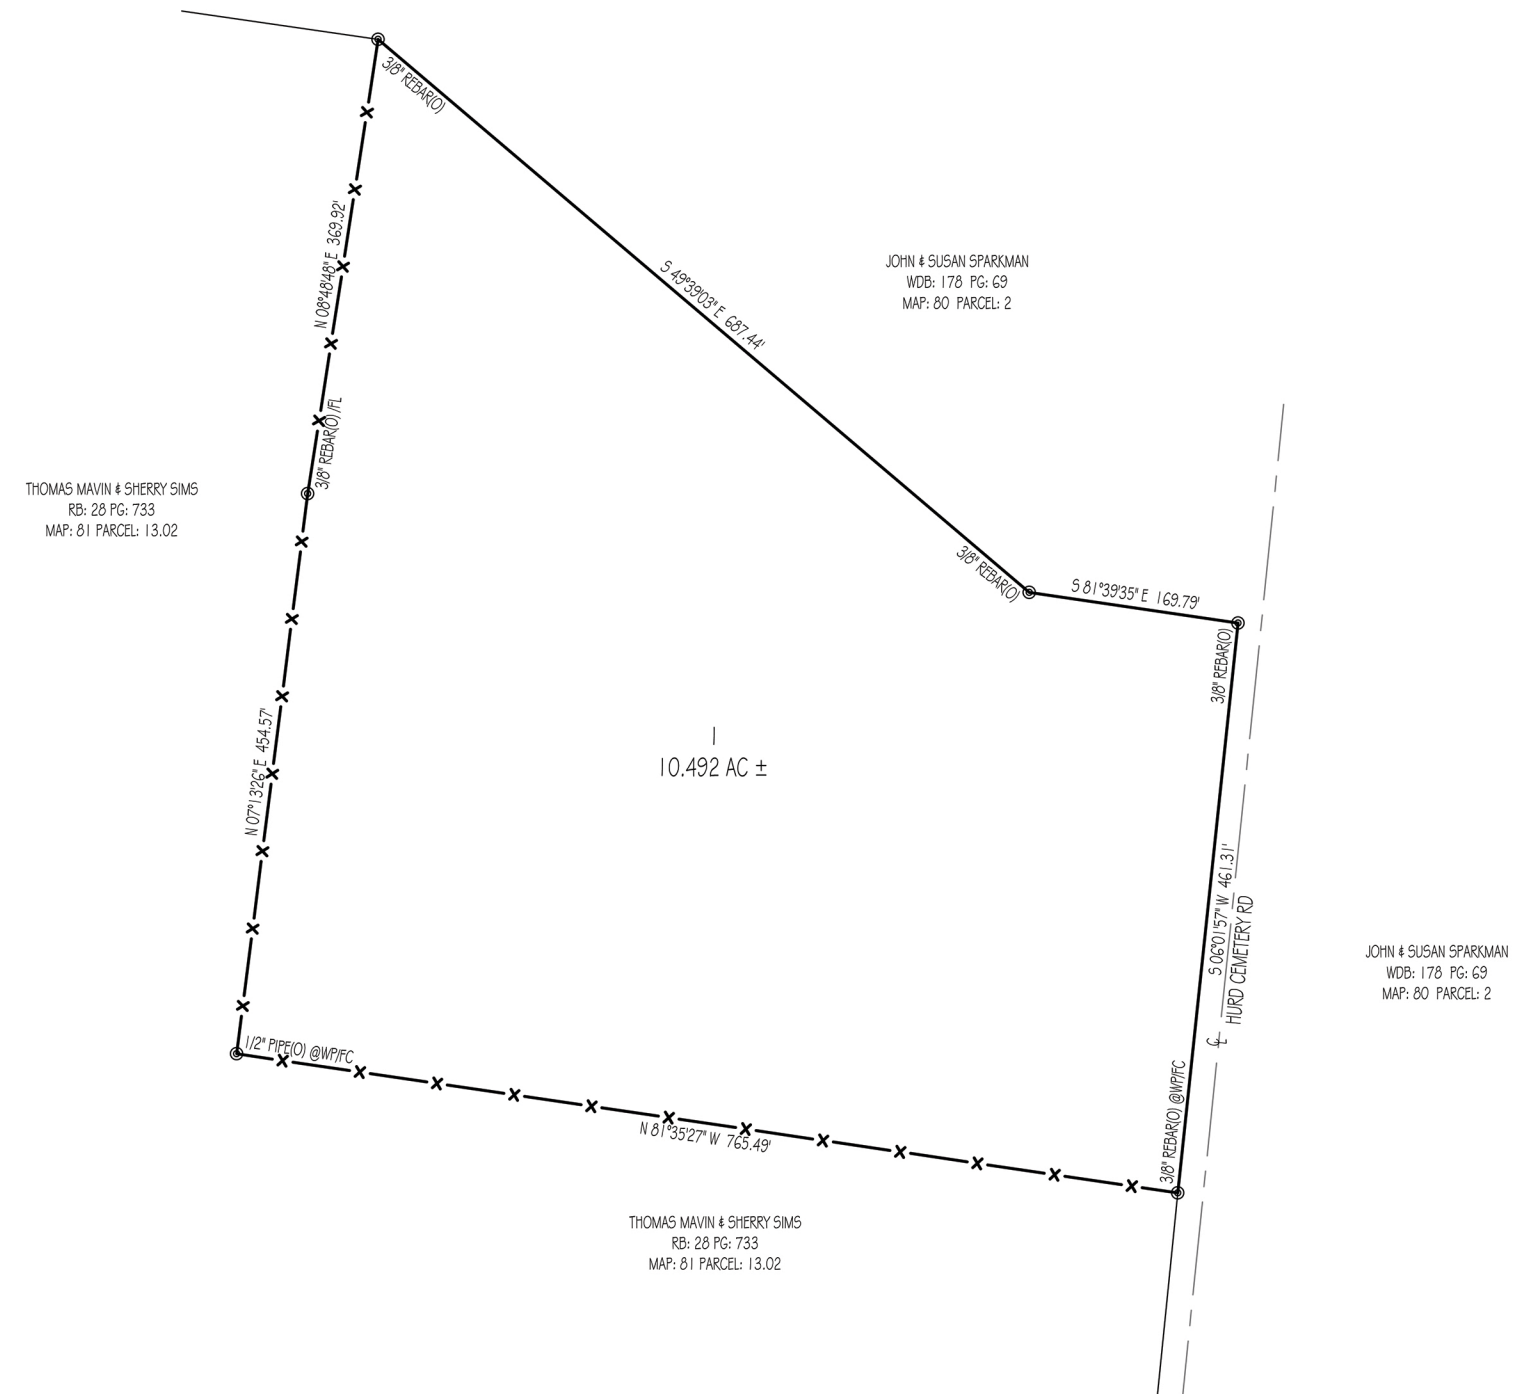

I HEREBY CERTIFY THAT THIS IS A CATEGORY 1 SURVEY AND THE RATIO OF PRECISION OF THE UNADJUSTED SURVEY IS AT LEAST 1:10,000.



ALLEN MAPLES, JR.
RLS#2171

Allen Maples
Land Surveying

38 Mayberry Street
Sparta, TN 38583
Phone: (931) 837-5446

ALICE BETTERTON HURD CEMETERY ROAD	
3RD CIVIL DISTRICT	TOTAL ACRES: 10.492 AC ±
WHITE COUNTY, TN	SCALE: 1"=100'
P/O WDB: 168 PG: 89	DATE: 12/17/2019
TAX MAP: 66 PARCEL: 15.01	DRAWING: 19-328 C