


CURVE	RADIUS	ARC LENGTH	DELTA ANGLE	TANGENT	CHORD BEARING	CHORD LENGTH
C18	55.00'	60.06'	62°34'05"	33.42'	S 72°40'12" E	57.12'

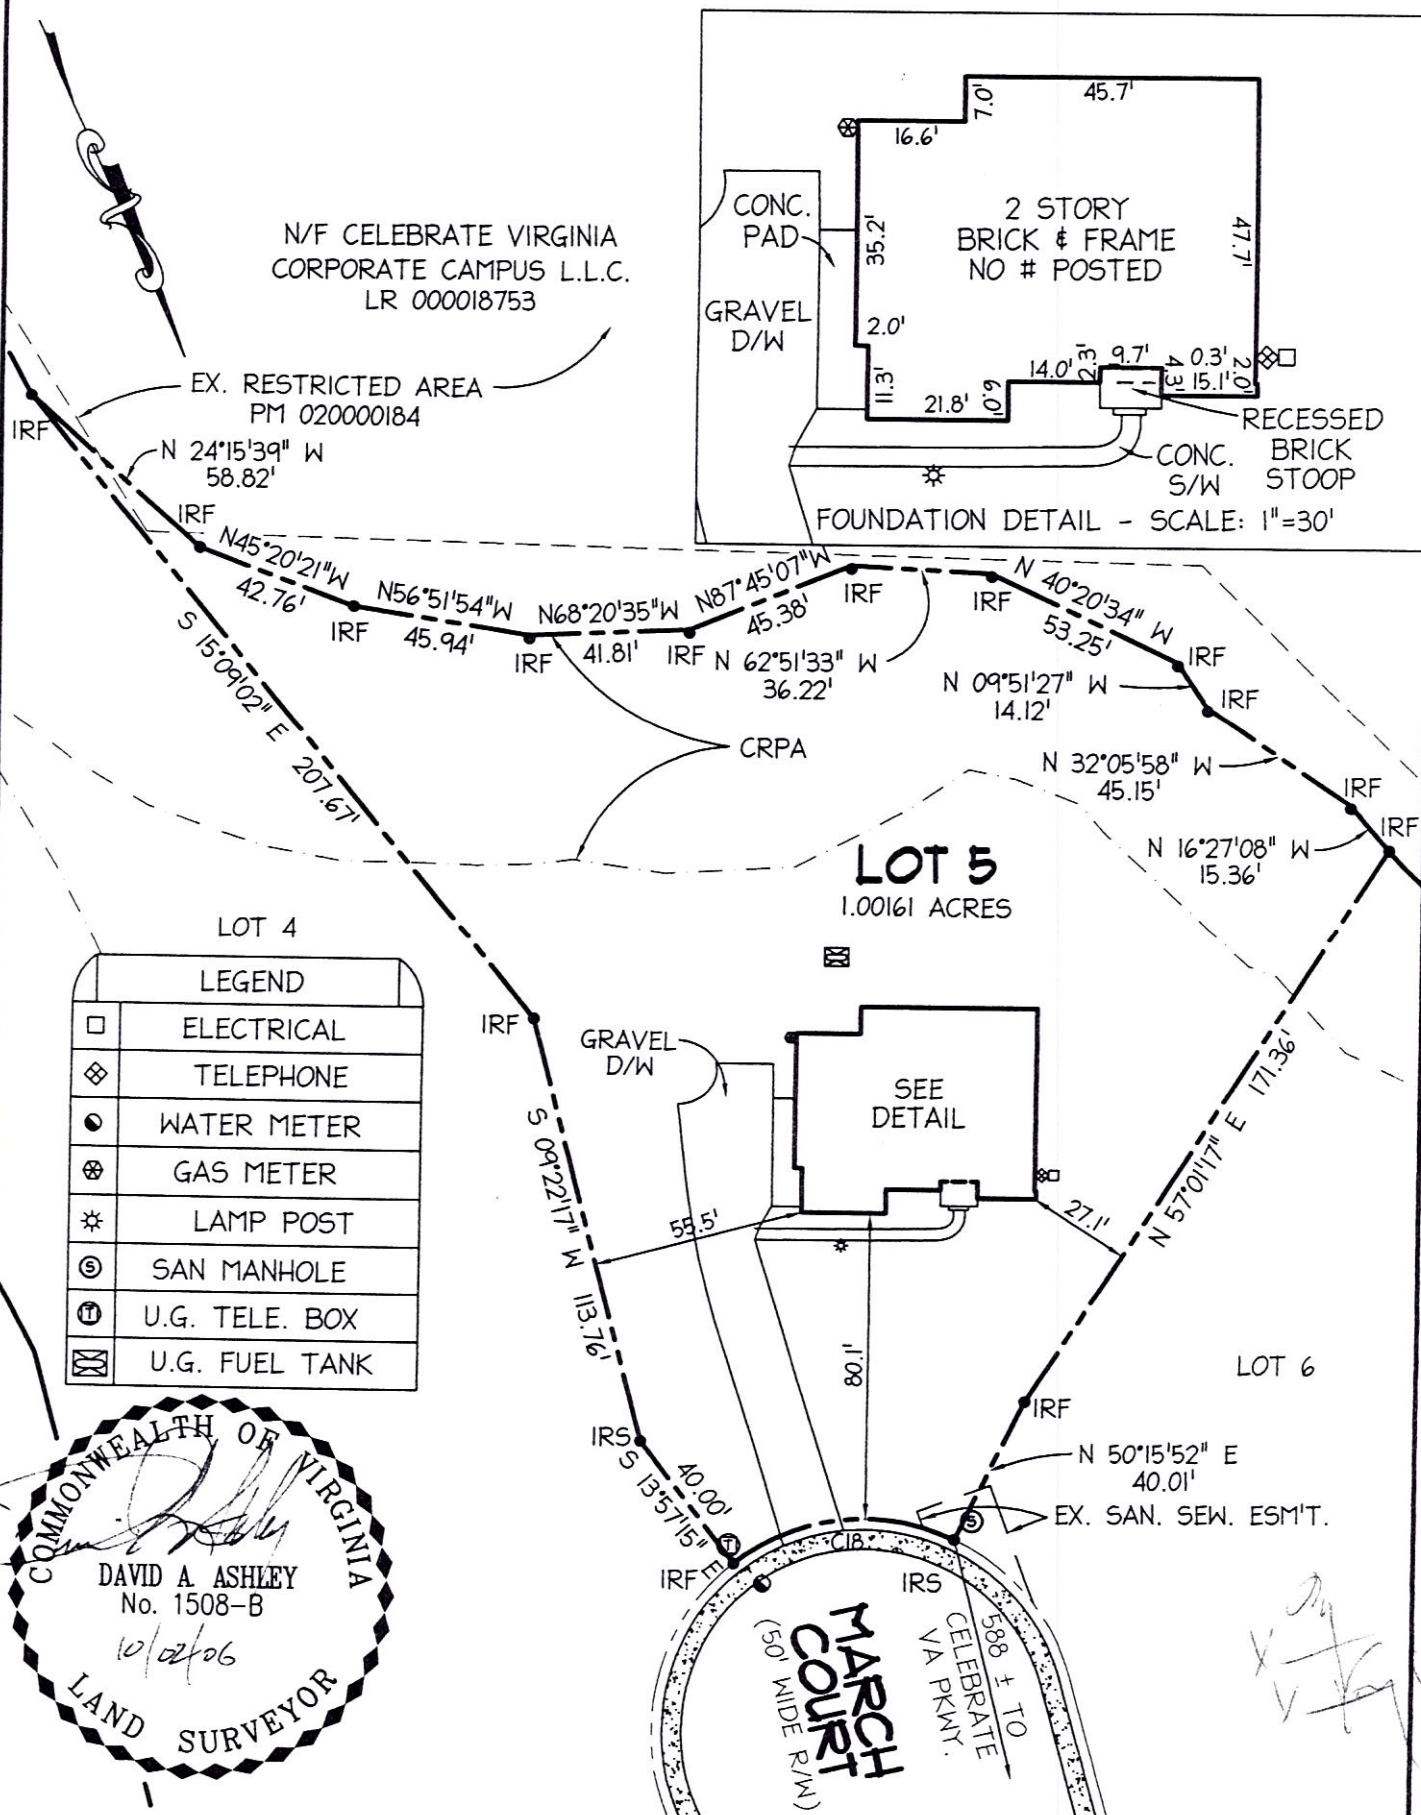

**NOTES:**

- 1.) NO TITLE REPORT FURNISHED.
- 2.) EASEMENTS NOT SHOWN MAY EXIST.
- 3.) UNDERGROUND UTILITIES AND SUBSURFACE FACILITIES NOT LOCATED.
- 4.) THIS SURVEY DOES NOT ADDRESS WETLANDS, TOXIC OR CONTAMINATED WASTE OR SOIL CONDITIONS NOR HAVE ANY REPORTS, STUDIES, ETC... BEEN FURNISHED TO THIS SURVEYOR OTHER THAN THOSE NOTED.
- 5.) (FIRM) FLOOD INSURANCE RATE MAP COMMUNITY-PANEL NUMBER 510154 0184E DATED FEBRUARY 4, 2005. ZONE X.
- 6.) LOT 5 RECORDED AT INSTR.# LR050029901 @ PM050000176

HOUSE LOCATION SURVEY  
**LOT 5**  
**CELEBRATE VIRGINIA**  
 SECTION 17  
 FALMOUTH-HARTWOOD  
 MAGISTERIAL DISTRICT  
 STAFFORD COUNTY, VA

SCALE: 1"=50' | DATE: OCTOBER 2, 2006



**Dewberry**

Dewberry & Davis LLC

4621 CARR DRIVE  
 FREDERICKSBURG, VA 22408  
 PHONE: 540.891.9221  
 FAX: 540.891.9231