


POTENTIAL OWTDS AREA;  
PROVIDED ISOLATION DISTANCES  
ARE MAINTAINED PER EXHIBIT C



▲ SB 1 SOIL BORING

■ TP 18-1 ORIGINAL TEST PIT

↗ SLOPE ARROW

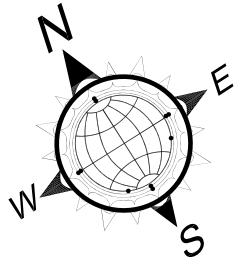

NOTE:  
ALL INTERIOR LOT LINES ARE  
RESERVED FOR THE CENTERLINE OF  
A TEN (10) FOOT WIDE DRAINAGE  
AND/OR UTILITY EASEMENT. ALL  
PERIMETER LOT LINES SHALL HAVE  
TEN (10) FOOT EASEMENTS ALONG  
THE INTERIOR SIDE OF THE  
PERIMETER BOUNDARY.

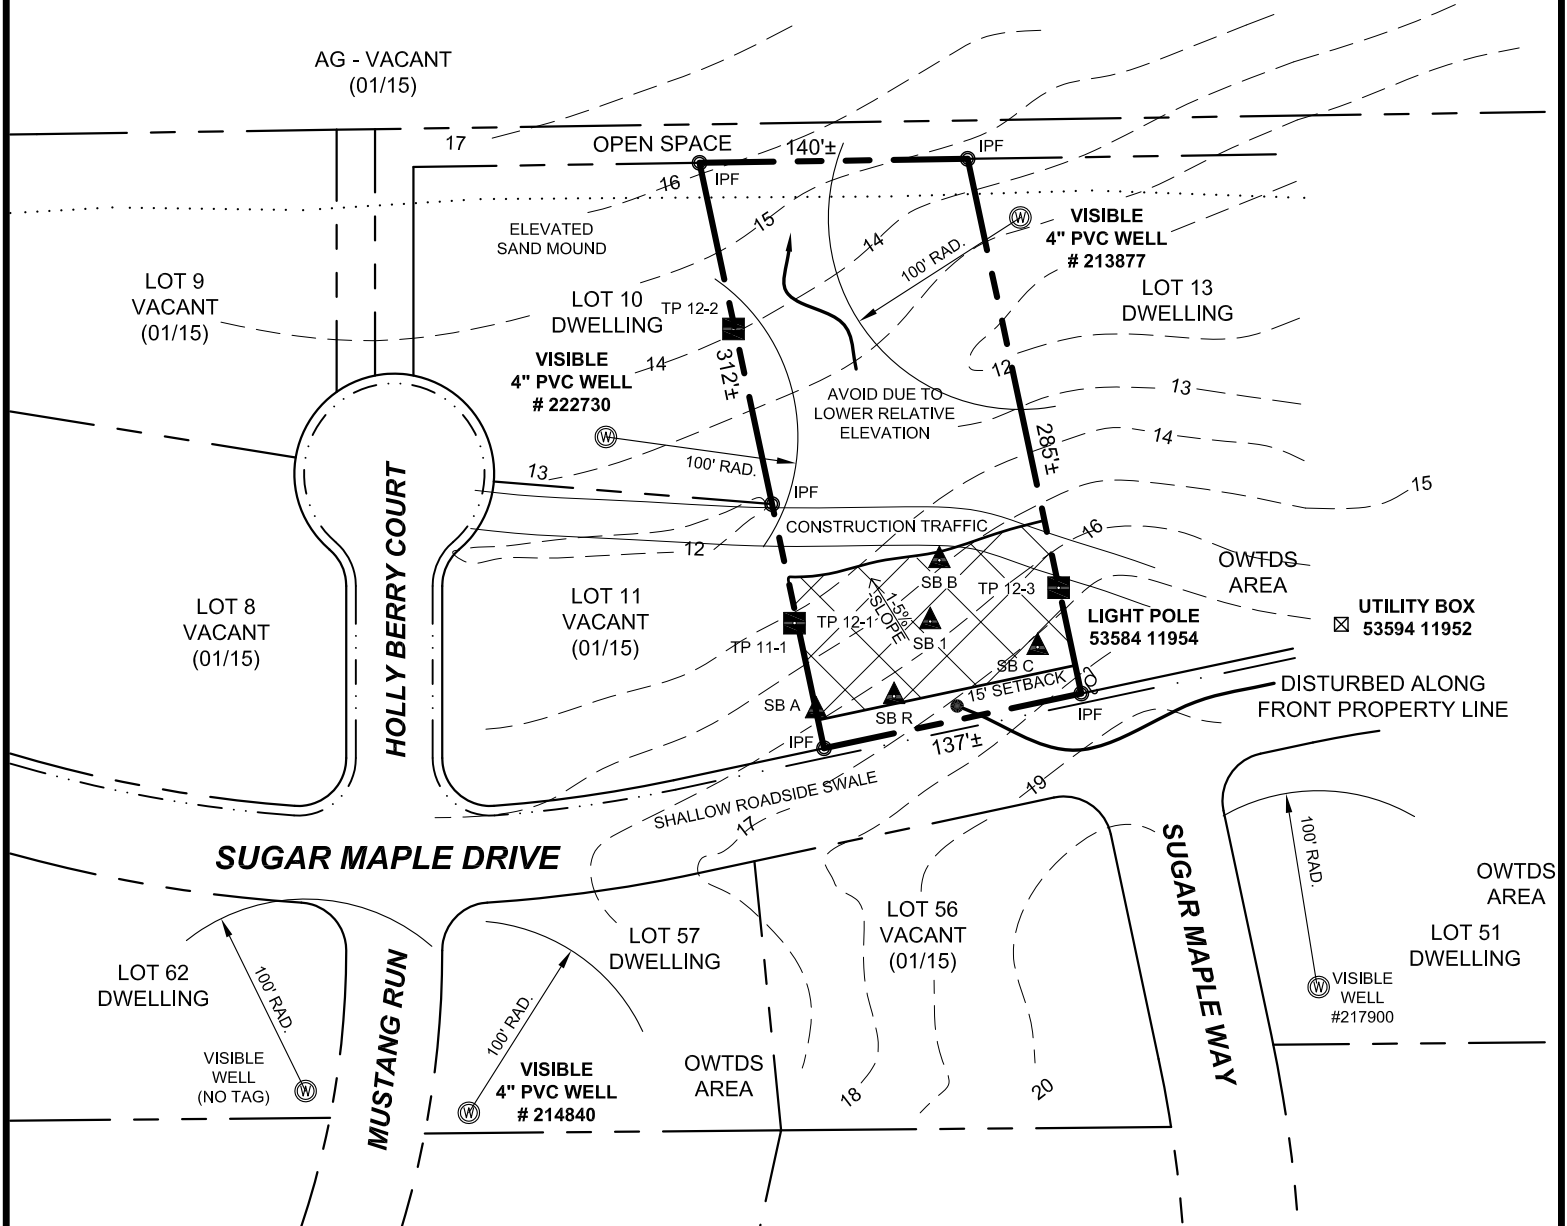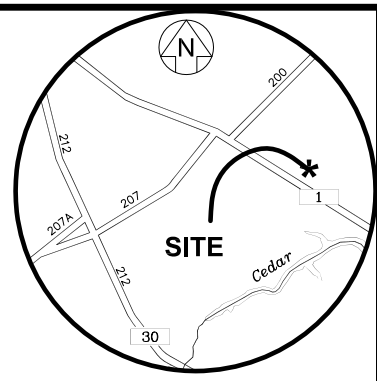


# TAX MAP # 3-30-16.00, PARCEL 31.00; LOT 12 SUGAR MAPLE FARMS SUBD., SUSSEX COUNTY, DELAWARE

**ATLANTIC RESOURCE MANAGEMENT, INC.**

Post Office Box 869 (302) 539-2029  
Ocean View, DE 19970 Fax (302) 539-4601



DE@atlanticresource.net  
ENVIRONMENTAL CONSULTANTS

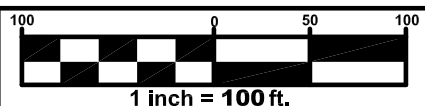

**PROJECT:** JOSEPH BUCK & ANA HERRERA

**TITLE:** SITE EVALUATION PLOT DRAWING

LOT SIZE: 0.9378 ACRES ±  
REF: PB 80, PG 148  
DRAWN BY: L. ERICKSON/ J. MOORE  
CHECKED BY: L. ERICKSON  
JOB #: 018-DS15-XE  
TAX MAP: 3-30-16.00, PARCEL 31.00  
DATE: FEBRUARY 3, 2015  
SHEET NO: 1 OF 1