


**CARROLL LAND SURVEYING**  
 495 EAST MAIN STREET, SUITE 1  
 HOHENWALD, TN 38462  
 PHONE (931) 796-1654  
 FAX (931) 796 1651  
 PHONE (931) 379-7811

LAWRENCE & EDNA MCCALL  
 FAMILY REVOCABLE INTER VIVOS TRUST  
 RECORD BOOK R2307, PAGE 1339  
 TAX MAP 176, PARCEL 32.00

**TERRAPIN BRANCH ROAD**  
 40' R.O.W.

CHARLES CRABTREE  
 C/O SHERRIE YOKLEY  
 RECORD BOOK R2312, PAGE 1495  
 TAX MAP 176, PARCEL 36.01

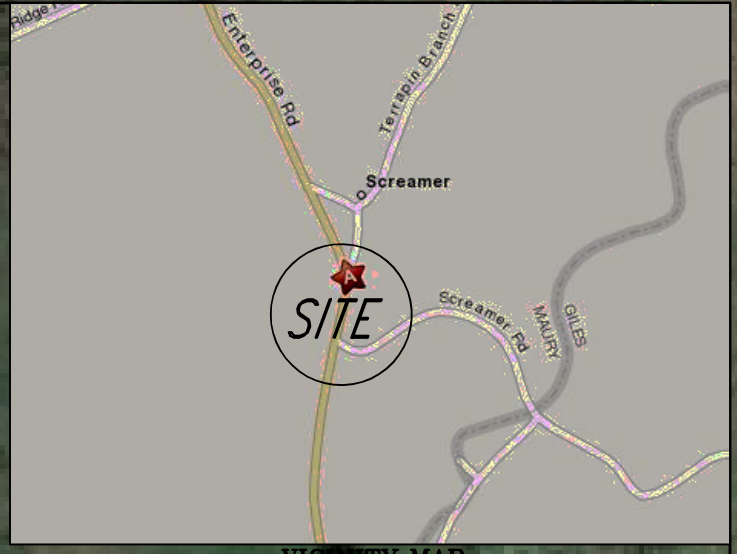

VICINITY MAP  
 (NOT TO SCALE)

LAWRENCE & EDNA MCCALL  
 FAMILY REVOCABLE INTER VIVOS TRUST  
 RECORD BOOK R2307, PAGE 1339  
 TAX MAP 176, PARCEL 32.00

MAGNETIC  
 9/10/19

LAWRENCE & EDNA MCCALL  
 FAMILY REVOCABLE INTER VIVOS TRUST  
 RECORD BOOK R2247, PAGE 629  
 TAX MAP 185, PARCEL 3.00

LINE	BEARING	DISTANCE	LINE	BEARING	DISTANCE
L1	N 00°08'32" W	95.00'	L40	S 68°39'34" W	75.21'
L2	N 09°30'02" E	59.92'	L41	S 59°29'33" W	72.95'
L3	S 21°07'43" E	44.40'	L42	S 54°24'30" W	283.84'
L4	S 11°10'23" E	78.11'	L43	S 58°39'30" W	73.16'
L5	S 03°19'14" E	43.45'	L44	S 69°36'05" W	55.30'
L6	S 02°00'46" W	71.43'	L45	S 84°26'23" W	53.54'
L7	S 07°23'59" W	80.43'	L46	N 77°27'00" W	43.75'
L8	S 09°13'24" W	79.43'	L47	N 64°30'47" W	38.42'
L9	S 08°52'05" W	130.03'	L48	N 63°23'06" W	88.81'
L10	N 09°13'24" E	79.43'	L49	S 63°23'06" E	88.81'
L11	N 07°23'59" E	80.43'	L50	S 64°30'47" E	38.42'
L12	N 02°00'46" E	71.43'	L51	S 77°27'00" E	43.75'
L13	N 03°19'14" W	43.45'	L52	N 84°26'23" E	53.54'
L14	N 11°10'23" W	78.11'	L53	N 69°36'05" E	55.30'
L15	N 21°07'43" W	44.40'	L54	N 58°39'30" E	73.16'
L16	S 79°38'37" E	57.60'	L55	N 54°24'30" E	283.84'
L17	S 79°20'00" E	103.16'	L56	N 59°29'33" E	72.95'
L18	S 86°09'25" E	63.18'	L57	N 68°39'34" E	75.21'
L19	S 78°43'34" E	48.12'	L58	N 81°45'48" E	71.18'
L20	S 56°48'33" E	16.06'	L59	S 86°36'11" E	77.02'
L21	S 84°26'13" E	16.35'	L60	S 78°30'05" E	74.97'
L22	S 04°19'15" E	39.05'	L61	S 70°42'14" E	79.64'
L23	S 80°02'40" E	69.57'	L62	S 62°37'20" E	75.14'
L24	S 89°05'09" E	90.45'	L63	S 55°00'06" E	70.61'
L25	N 87°38'09" E	81.31'	L64	S 50°03'21" E	88.97'
L26	S 85°09'37" E	98.26'	L65	S 41°03'09" E	64.67'
L27	N 38°52'29" W	71.36'	L66	S 29°35'29" E	83.52'
L28	N 28°13'23" W	95.96'	L67	S 22°48'56" E	64.39'
L29	N 20°19'58" W	129.52'	L68	S 20°19'58" E	129.52'
L30	N 22°48'56" W	64.39'	L69	S 28°18'23" E	95.96'
L31	N 29°35'29" W	63.52'	L70	S 38°52'29" E	71.36'
L32	N 41°03'09" W	64.67'	L71	S 04°42'20" W	77.00'
L33	N 50°03'21" W	88.97'	L72	S 84°29'39" W	99.25'
L34	N 55°00'06" W	70.61'	L73	N 78°07'41" W	49.46'
L35	S 62°37'20" W	75.14'	L74	N 70°31'49" W	78.31'
L36	N 70°42'14" W	79.64'	L75	N 03°58'42" E	43.13'
L37	N 78°30'05" W	74.97'	L76	N 03°58'26" E	73.74'
L38	S 86°36'11" W	77.02'	L77	N 56°45'59" W	245.70'
L39	S 81°45'48" W	71.18'			

6.97  
ACRES  
(TRACT 1)

11.76  
ACRES  
(TRACT 2)

14.22  
ACRES  
(TRACT 3)

KIRK DEMARCO  
 RECORD BOOK R2455, PAGE 1256  
 TAX MAP 185, PARCEL 8.01

R.J. DAVIS  
 RECORD BOOK 553, PAGE 458  
 TAX MAP 185, PARCEL 7.00

ANDY SENSAT  
 RECORD BOOK R2259, PAGE 808  
 TAX MAP 185, PARCEL 6.00

RICHARD DAVIS  
 DEED BOOK 757, PAGE 723  
 TAX MAP 176, PARCEL 35.00


**CERTIFICATION**

KENNETH CARROLL, LICENSED LAND SURVEYOR, DO HEREBY CERTIFY THAT THIS PLAT WAS PREPARED UNDER MY DIRECTION, THAT IT IS MY OPINION THAT THIS SURVEY MEETS OR EXCEEDS THE STANDARDS OF PRACTICE FOR A CATEGORY 2 SURVEY, AND THAT THE RATIO OF PRECISION OF THE UNADJUSTED SURVEY WAS 1:7,500 + AS SHOWN HEREON.

*Kenneth Carroll*  
 KENNETH CARROLL  
 TENN. REG. NO. 1335

**LEGEND**

- P.O.B. = POINT OF BEGINNING
- R.O.W. = RIGHT-OF-WAY
- = IRON PIN SET
- ⊙ = TREE
- = IRON PIN FOUND
- ⊗ = WOOD FENCE POST
- ⊠ = STEEL FENCE POST
- ⊕ = UTILITY POLE

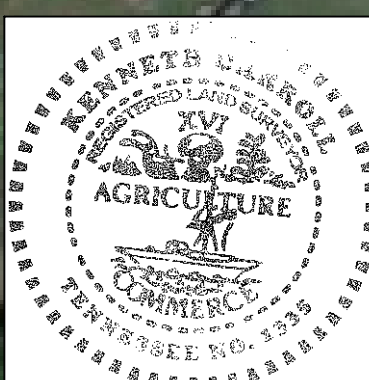

**SURVEY FOR R. F. HENSON**

SCALE: 1" = 100'	APPROVED BY: <b>KENNETH CARROLL</b>	DRAWN BY: INDICA CLUCK
DATE: 9/10/19	REVISED: / /	
<b>6TH CIVIL DISTRICT - MAURY COUNTY, TN</b>		
REF: DEED BOOK 585, PAGE 449 TAX MAP 176, PARCEL 34.00	JOB NAME: RH3810_2 (KC)	