


CARROLL LAND SURVEYING
 495 EAST MAIN STREET, SUITE 1
 HOHENWALD, TN 38462
 PHONE: (931)796-1654
 FAX: (931)796-1651
 EMAIL: csurvey@bellsouth.net

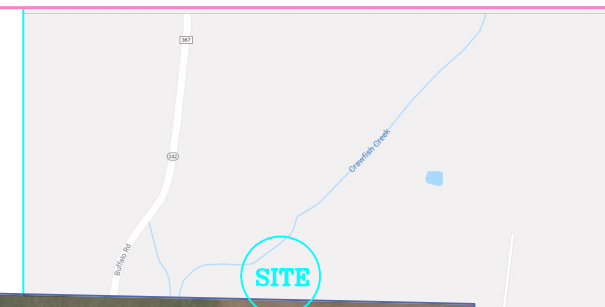

STAN THRETT AND BEN THRETT
 RECORD BOOK 486, PAGE 886
 TAX MAP 60, PARCEL 72.00

TERRY CAMPBELL ETUX
 DEED BOOK 271, PAGE 388
 TAX MAP 60, PARCEL 71.00

SHARON AND QIANA BRIALY
 RECORD BOOK 359, PAGE 293
 TAX MAP 60, PARCEL 4.03

KENNETH MASSEY
 DEED BOOK 255, PAGE 693
 TAX MAP 60, PARCEL 7.00

DOSS BROTHERS FARMS
 RECORD BOOK 526, PAGE 739
 TAX MAP 60, PARCEL 6.01

DOSS BROTHERS FARMS
 RECORD BOOK 526, PAGE 741
 TAX MAP 60, PARCEL 8.00

HENRIETTA CUNNINGHAM
 DEED BOOK 63, PAGE 62.00
 TAX MAP 124, PARCEL 633

H. A. THRETT JR. AND STAN THRETT
 RECORD BOOK 393, PAGE 831
 TAX MAP 60, PARCEL 10.00

STAN AND DIANE THRETT
 RECORD BOOK 132, PAGE 819
 DEED BOOK 165, PAGE 113
 DEED BOOK 264, PAGE 508
 TAX MAP 60, PARCEL 9.03

H. A. THRETT AND STAN THRETT
 RECORD BOOK 393, PAGE 829
 TAX MAP 60, PARCEL 12.01

LINE	BEARING	DISTANCE
L1	S 07°17'29" W	13.73
L2	S 08°17'16" W	32.76
L3	S 08°05'08" W	114.98
L4	S 08°38'22" W	83.30
L5	S 11°34'12" W	105.94
L6	S 15°10'28" W	50.20
L7	S 19°28'29" W	87.42
L8	S 24°58'58" W	38.22
L9	N 08°49'45" E	48.93
L10	S 88°05'04" W	14.97
L11	N 87°58'58" W	72.20
L12	N 85°34'42" W	135.03
L13	N 85°31'37" W	193.02
L14	N 06°05'09" E	12.00
L15	N 09°11'16" W	93.70
L16	N 07°17'20" E	77.74
L17	N 06°57'48" E	101.58
L18	N 07°18'44" E	85.78
L19	N 07°10'18" E	104.67
L20	N 07°04'04" E	34.35
L21	N 09°39'37" E	65.31
L22	N 09°05'09" E	103.67
L23	S 85°34'37" E	193.02
L24	S 85°34'42" E	135.03
L25	S 87°58'58" W	72.20
L26	N 85°05'04" W	14.97
L27	S 06°25'47" W	83.73
L28	N 09°11'16" W	93.70
L29	N 04°55'58" E	48.93
L30	N 19°28'29" W	72.56
L31	N 15°10'28" W	50.34
L32	N 11°34'12" E	108.14
L33	S 88°14'38" E	422.64
L34	N 06°28'41" E	204.78
L35	S 25°32'38" W	40.85
L36	N 75°59'17" W	170.39
L37	N 07°25'17" E	290.11
L38	S 07°13'49" W	94.70
L39	N 82°16'39" W	189.90

LINE	BEARING	DISTANCE
L41	S 84°46'47" E	66.82
L42	S 35°50'11" W	60.65
L43	S 44°06'02" W	83.19
L44	S 63°59'55" W	84.13
L45	S 57°26'03" W	94.01
L46	S 54°02'39" W	76.52
L47	S 51°29'19" W	98.93
L48	S 50°37'47" W	122.20
L49	S 63°07'45" W	123.87
L50	S 49°05'11" W	53.88
L51	S 32°41'57" W	44.47
L52	S 14°38'12" W	46.58
L53	S 07°07'18" W	70.70
L54	S 18°41'31" W	35.88
L55	S 28°01'00" W	71.65
L56	N 57°01'44" W	33.21
L57	N 82°28'24" W	58.22
L58	N 70°29'23" W	43.48
L59	N 75°15'36" W	57.82
L60	N 80°11'38" W	94.80
L61	N 84°57'22" W	114.80
L62	N 81°54'38" W	103.75
L63	N 81°07'45" W	113.31
L64	N 77°53'13" W	86.12
L65	N 74°59'41" W	54.34

LEGEND

- ▲ = RAILROAD TIE
- ⊕ = WATER METER
- = MAG NAIL
- ⊞ = WOOD FENCE POST
- ⊞ = UTILITY POLE
- ⊞ = STEEL FENCE POST
- ⊞ = TREE
- ⊞ = IRON PIN FOUND
- ⊞ = IRON PIN SET


CERTIFICATION

I, KENNETH CARROLL, LICENSED LAND SURVEYOR, DO HEREBY CERTIFY THAT THIS PLAT WAS PREPARED UNDER MY DIRECTION, THAT IT IS MY OPINION THAT THIS SURVEY MEETS OR EXCEEDS THE STANDARDS OF PRACTICE FOR A CATEGORY 1 SURVEY, AND THAT THE RATIO OF PRECISION OF THE UNADJUSTED SURVEY WAS 1:10,000 + AS SHOWN HEREON.

CERTIFICATE OF OWNERSHIP AND DEDICATION
 I (WE) HEREBY CERTIFY THAT I AM (WE ARE) THE OWNERS OF THE PROPERTY SHOWN AND DESCRIBED HEREON AS EXTENDED IN BOOK NUMBER 522, PAGE 362, COUNTY REGISTERS OFFICE, AND THAT I (WE) HEREBY ADOPT THIS PLAN OF SUBDIVISION WITH MY (OUR) FREE CONSENT, ESTABLISH THE MINIMUM RESTRICTION LINES, AND THAT OFFERS OF IRREVOCABLE DEDICATION FOR ALL PUBLIC WAYS, UTILITIES, AND OTHER FACILITIES HAVE BEEN FILLED.

Kenneth Carroll
 KENNETH CARROLL
 TENN. REG. NO. 1335

DATE _____ ROBERT W. HUDSON

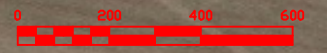

SURVEY FOR ROBERT HUDSON

SCALE: 1" = 200'

DATE: 8/22/18

APPROVED BY: *KENNETH CARROLL*

DRAWN BY: *INDICA CLUCK*

10TH CIVIL DISTRICT - LAWRENCE COUNTY, TN

REF: RECORD BOOK 522, PAGE 362
 TAX MAP 60, PARCELS 4.02 & 6.00

JOB NAME: HUD618
 (GB)