


FIELD SURVEY BY
WIDMER ENGINEERING, INC.

PERMANENT EASEMENT
TEMPORARY CONSTRUCTION
EASEMENT

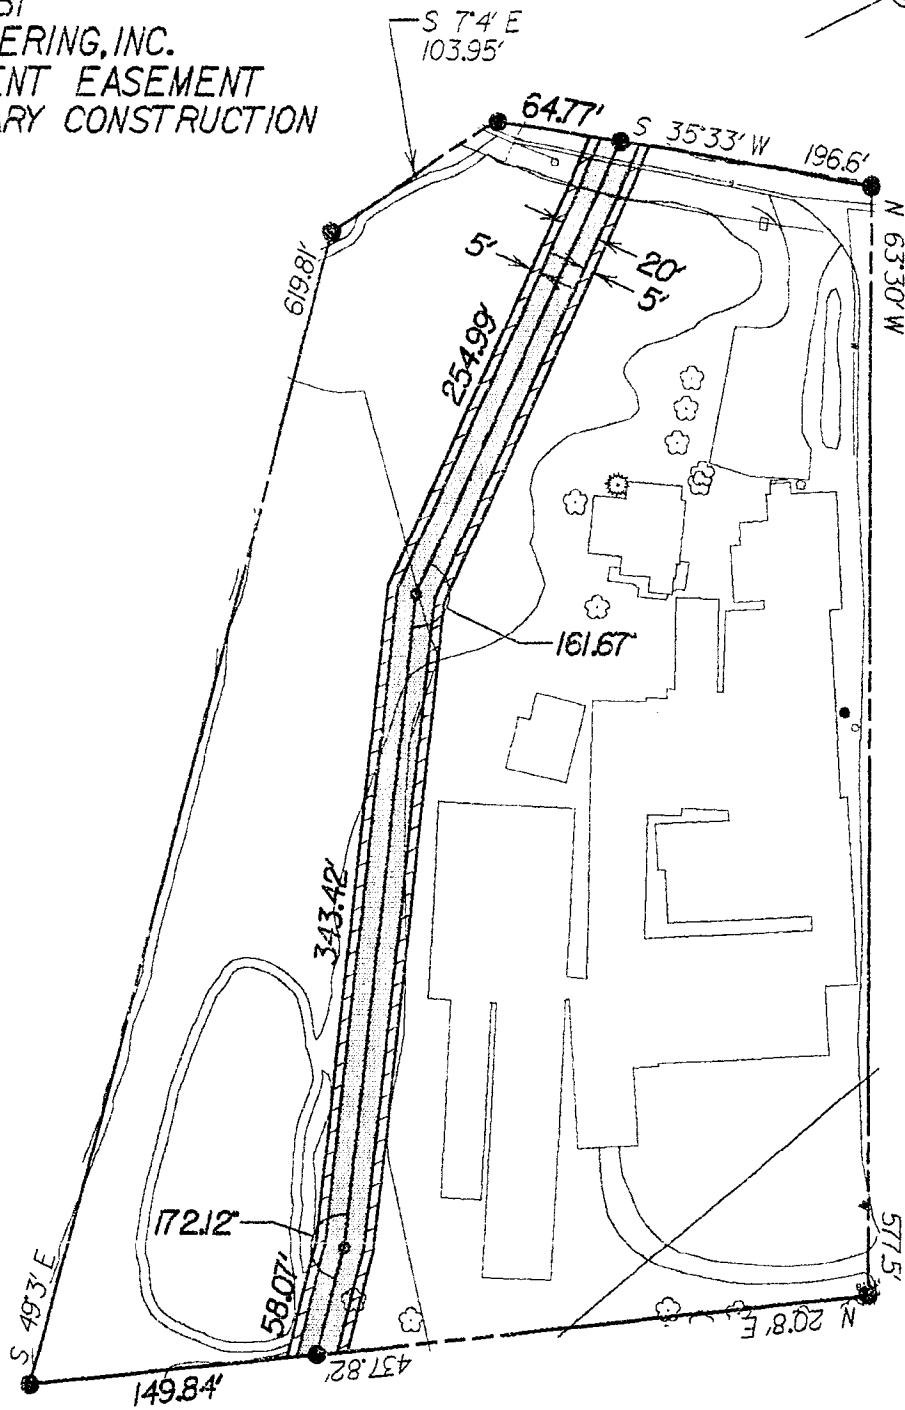

ANTHONY J. GRASSO JR. & ANITA LIZZA
RECORD BOOK 740 PAGE 165
PARCEL NO. 04-31-0009

CONTRACT #1 SHEET 27

SANITARY SEWER EASEMENT
CONVEYED BY
ANTHONY J. GRASSO JR. & ANITA LIZZA
TO
BULLSKIN TOWNSHIP / CONNELLSVILLE
TOWNSHIP JOINT SEWER AUTHORITY

**WIDMER
ENGINEERING**
INC.

TOWNSHIP OF CONNELLSVILLE
FAYETTE COUNTY PENNSYLVANIA

DATE: APRIL 2001

SCALE: 1" = 100'