



KISSEL
Land Surveying, LLC


1263 E. 900 S. Fort Branch, IN 47648
(812) 753 - 1233 - (812) 632 - 8831
www.kisselsurveying.com

GRABERT AUCTION PLAT


- 1) This drawing does not indicate a boundary survey. Information shown is based on aerial photography and record documents. The final dimensions & acreage are subject to the results of a field survey.
- 2) This proposed division of land is subject to the approval by the Posey County Area Plan Commission and/or other authority.
- 3) A portion of the subject real estate lies within Flood Zone "A".

This drawing is created
July 1, 2019

Aerial photography
is dated 2005

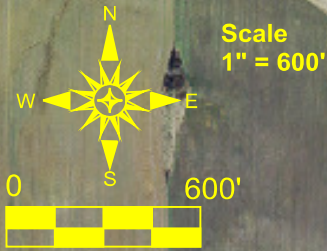

SOHN & ASSOCIATES
12600 N GREEN RIVER RD
EVANSVILLE, IN 47725
(812) 467-0227

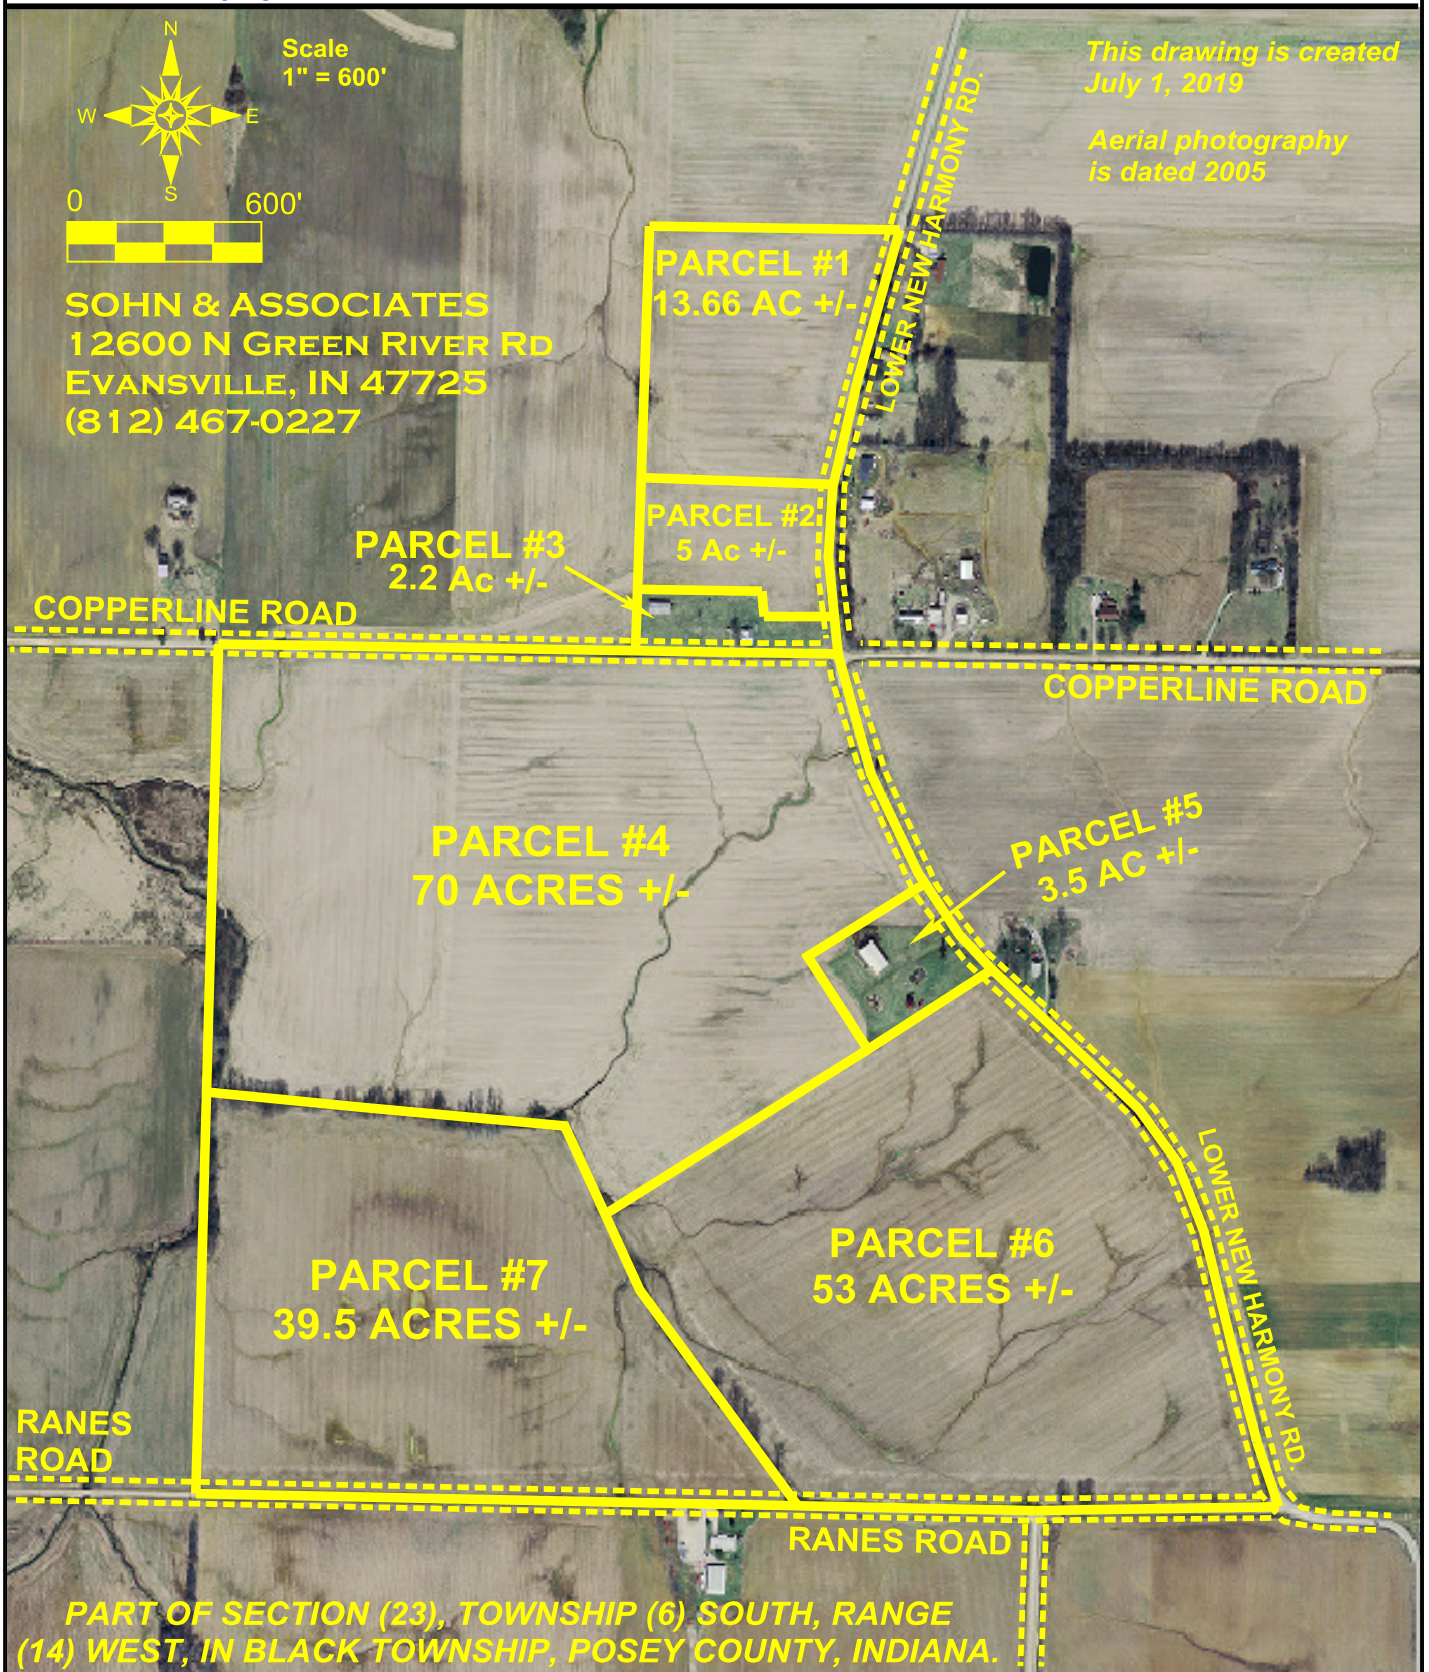

PART OF SECTION (23), TOWNSHIP (6) SOUTH, RANGE
(14) WEST, IN BLACK TOWNSHIP, POSEY COUNTY, INDIANA.